


STATE OF OHIO - DEPARTMENT OF TRANSPORTATION  
STATE ROUTE SECTIONS ON CONTINUOUS MILEAGE STATIONING

DISTRICT 10  
COUNTY WASHINGTON  
ROUTE SR 821

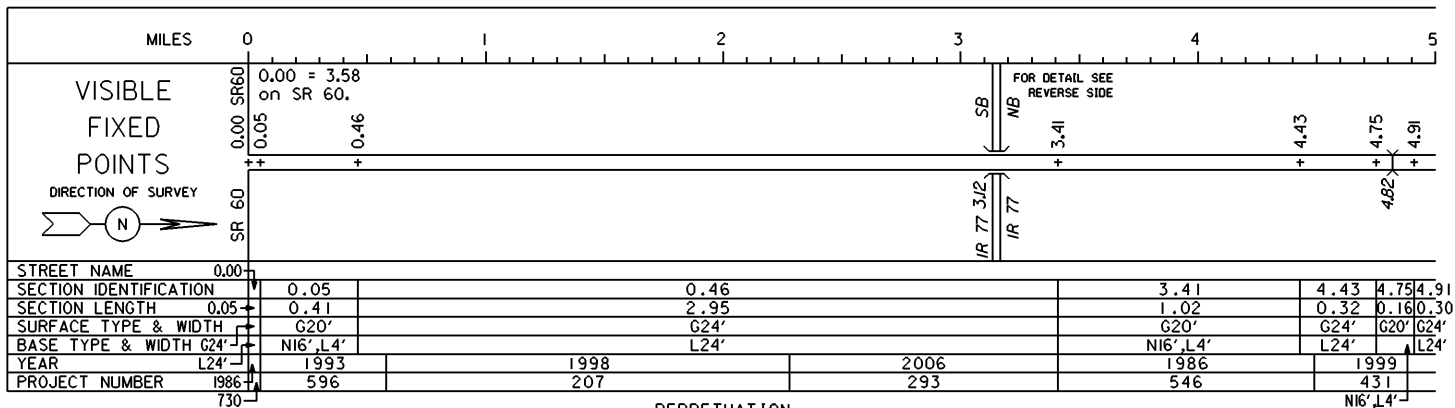

PERPETUATION

VISIBLE  
FIXED  
POINTS

\_\_\_\_\_


STREET NAME \_\_\_\_\_  
SECTION IDENTIFICATION \_\_\_\_\_  
SECTION LENGTH \_\_\_\_\_  
SURFACE TYPE & WIDTH \_\_\_\_\_  
BASE TYPE & WIDTH \_\_\_\_\_  
YEAR \_\_\_\_\_  
PROJECT NUMBER \_\_\_\_\_

VISIBLE  
FIXED  
POINTS

\_\_\_\_\_


STREET NAME \_\_\_\_\_  
SECTION IDENTIFICATION \_\_\_\_\_  
SECTION LENGTH \_\_\_\_\_  
SURFACE TYPE & WIDTH \_\_\_\_\_  
BASE TYPE & WIDTH \_\_\_\_\_  
YEAR \_\_\_\_\_  
PROJECT NUMBER \_\_\_\_\_

INTERCHANGE  
IR 77 & SR 821  
WASHINGTON COUNTY  
INTERCHANGE ID NUMBER = 095700

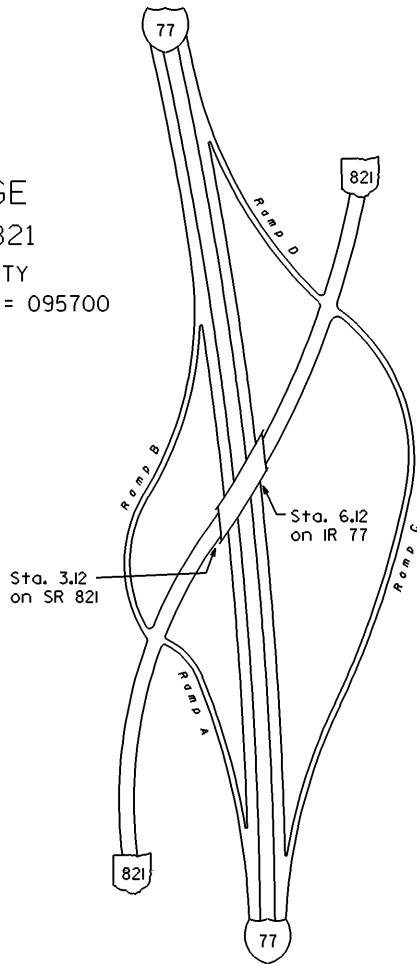

STATE OF OHIO - DEPARTMENT OF TRANSPORTATION  
STATE ROUTE SECTIONS ON CONTINUOUS MILEAGE STATIONING

DISTRICT 10  
COUNTY WASHINGTON  
ROUTE SR 821

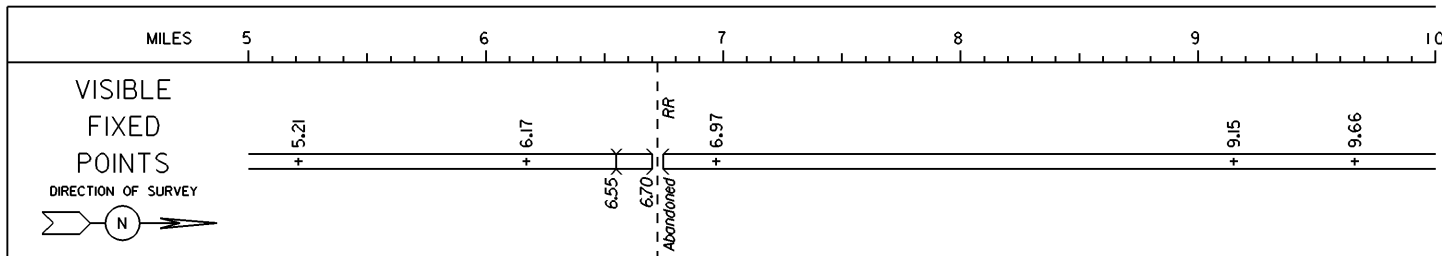

STREET NAME						
SECTION IDENTIFICATION	4.91	5.21	6.17	6.97	9.15	9.66
SECTION LENGTH	0.30	0.96	0.80	2.18	0.51	0.47
SURFACE TYPE & WIDTH	G24'	G20'	G22'	G20'	G22'	G20'
BASE TYPE & WIDTH	L24'	N16',L4'	P22'	N16',L4'	N22'	N16',L4'
YEAR	1999					
PROJECT NUMBER	431					

PERPETUATION

VISIBLE

FIXED

POINTS

STREET NAME	
SECTION IDENTIFICATION	
SECTION LENGTH	
SURFACE TYPE & WIDTH	
BASE TYPE & WIDTH	
YEAR	
PROJECT NUMBER	

VISIBLE

FIXED


POINTS

STREET NAME	
SECTION IDENTIFICATION	
SECTION LENGTH	
SURFACE TYPE & WIDTH	
BASE TYPE & WIDTH	
YEAR	
PROJECT NUMBER	

STATE OF OHIO - DEPARTMENT OF TRANSPORTATION

STATE ROUTE SECTIONS ON CONTINUOUS MILEAGE STATIONING

DISTRICT 10  
 COUNTY WASHINGTON  
 ROUTE SR 821

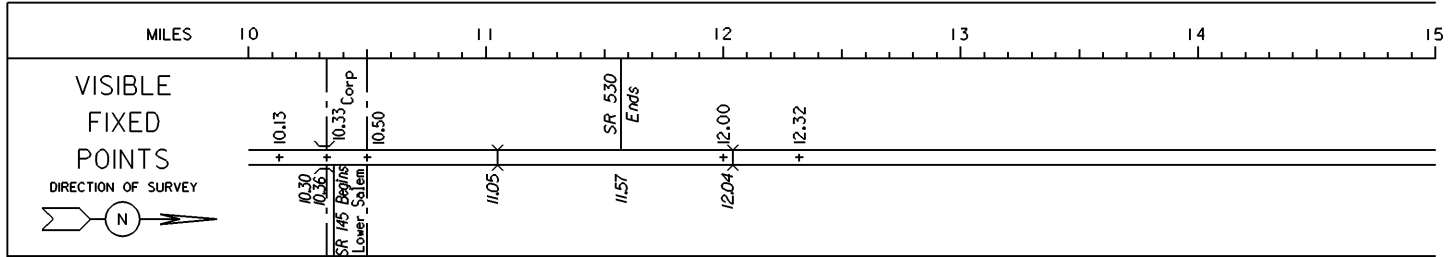

STREET NAME						
SECTION IDENTIFICATION	9.66	10.13	10.33	10.50	12.00	12.32
SECTION LENGTH	0.47	0.20	0.17	1.50	0.32	6.61
SURFACE TYPE & WIDTH	G20'			G20'	G22'	G20'
BASE TYPE & WIDTH	N16', L4'			N20'	L22'	N20'
YEAR		1999			1988	1991
PROJECT NUMBER		431			364	594

PERPETUATION

VISIBLE

FIXED \_\_\_\_\_

POINTS

STREET NAME	
SECTION IDENTIFICATION	
SECTION LENGTH	
SURFACE TYPE & WIDTH	
BASE TYPE & WIDTH	
YEAR	
PROJECT NUMBER	

VISIBLE


FIXED \_\_\_\_\_

POINTS

STREET NAME	
SECTION IDENTIFICATION	
SECTION LENGTH	
SURFACE TYPE & WIDTH	
BASE TYPE & WIDTH	
YEAR	
PROJECT NUMBER	

STATE OF OHIO - DEPARTMENT OF TRANSPORTATION  
STATE ROUTE SECTIONS ON CONTINUOUS MILEAGE STATIONING

DISTRICT 10  
COUNTY WASHINGTON  
ROUTE SR 821

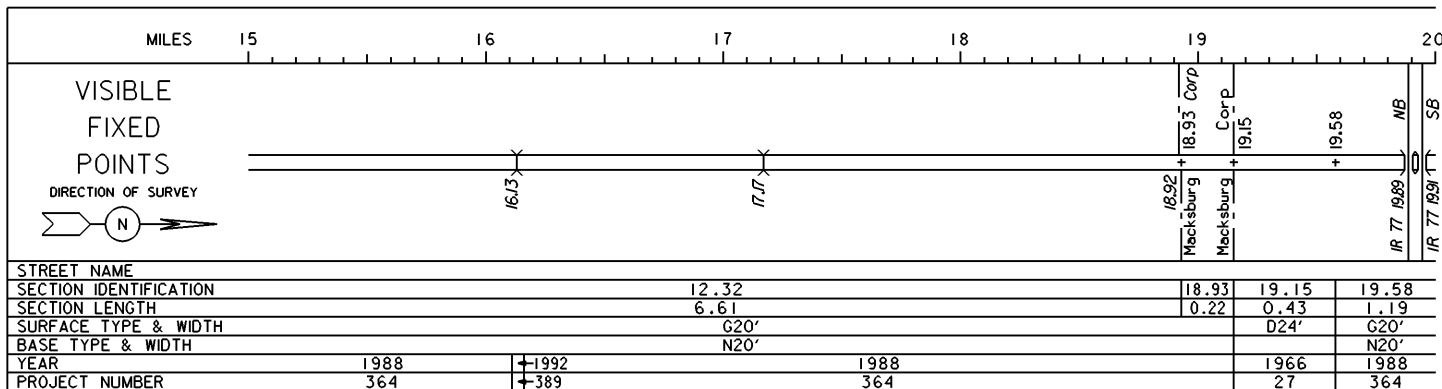

PERPETUATION

VISIBLE  
FIXED  
POINTS

---

STREET NAME  
SECTION IDENTIFICATION  
SECTION LENGTH  
SURFACE TYPE & WIDTH  
BASE TYPE & WIDTH  
YEAR  
PROJECT NUMBER


VISIBLE  
FIXED  
POINTS

---

STREET NAME  
SECTION IDENTIFICATION  
SECTION LENGTH  
SURFACE TYPE & WIDTH  
BASE TYPE & WIDTH  
YEAR  
PROJECT NUMBER

STATE OF OHIO - DEPARTMENT OF TRANSPORTATION  
STATE ROUTE SECTIONS ON CONTINUOUS MILEAGE STATIONING

DISTRICT 10  
COUNTY WASHINGTON  
ROUTE SR 821

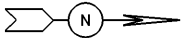MILES	20.00	20.20	20.40	20.60	20.80	21.00
VISIBLE FIXED POINTS						CO 20.77 CO
DIRECTION OF SURVEY						WASHINGTON NOBLE
						
STREET NAME						
SECTION IDENTIFICATION	19.58					
SECTION LENGTH	1.19					
SURFACE TYPE & WIDTH	G20'					
BASE TYPE & WIDTH	N20'					
YEAR	1988					
PROJECT NUMBER	364					

PERPETUATION

VISIBLE FIXED POINTS					
STREET NAME					
SECTION IDENTIFICATION					
SECTION LENGTH					
SURFACE TYPE & WIDTH					
BASE TYPE & WIDTH					
YEAR					
PROJECT NUMBER					

VISIBLE FIXED POINTS					
STREET NAME					
SECTION IDENTIFICATION					
SECTION LENGTH					
SURFACE TYPE & WIDTH					
BASE TYPE & WIDTH					
YEAR					
PROJECT NUMBER					